


# NDS SPEE-D CHANNEL™ TYPICAL INSTALLATION.

PEDESTRIAN TRAFFIC INSTALLATION.



TECHNICAL SERVICES  
 1-888-825-4716  
 techservice@ndspro.com



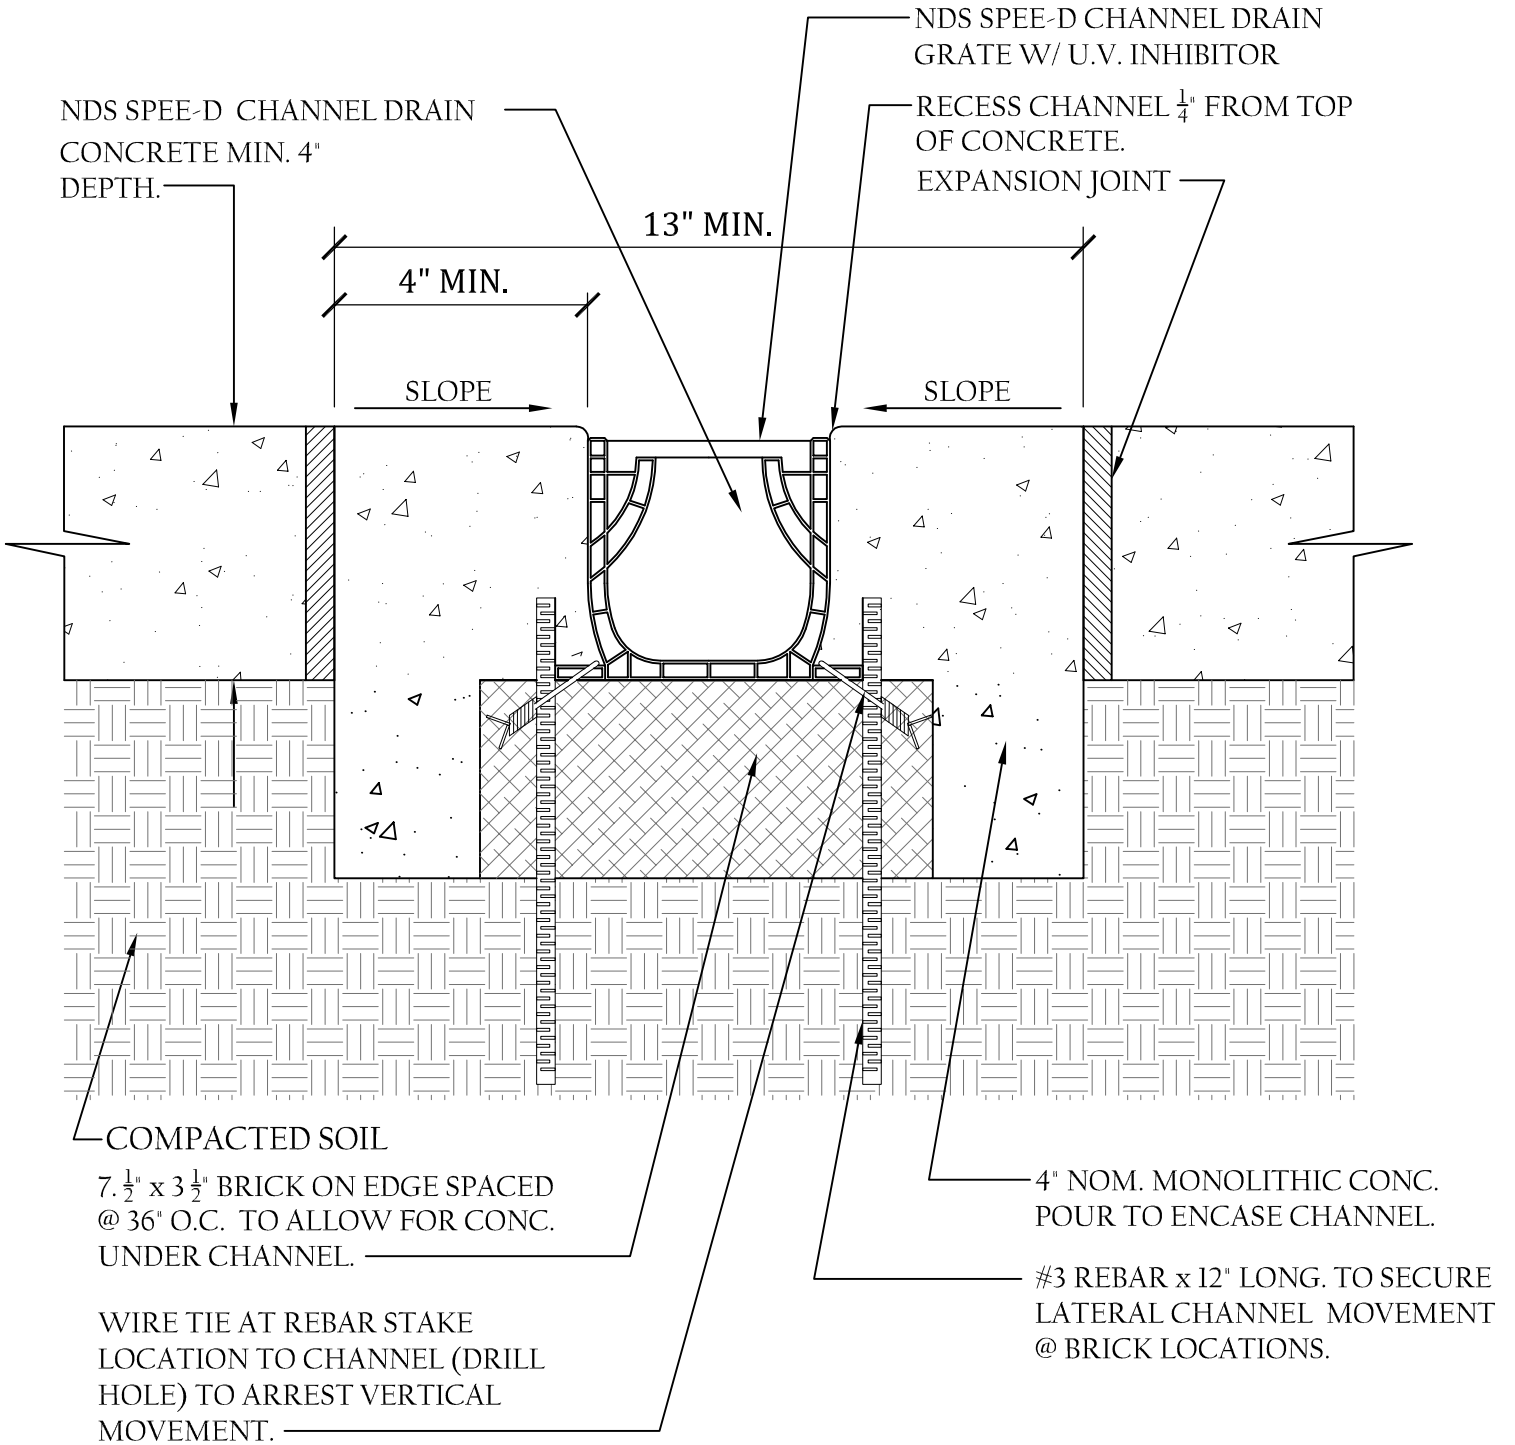


# NDS SPEE-D CHANNEL™ TYPICAL INSTALLATION.

LIGHT VEHICULAR TRAFFIC INSTALLATION. BRICK SUSPENSION METHOD.



TECHNICAL SERVICES  
1-888-825-4716  
techservice@ndspro.com

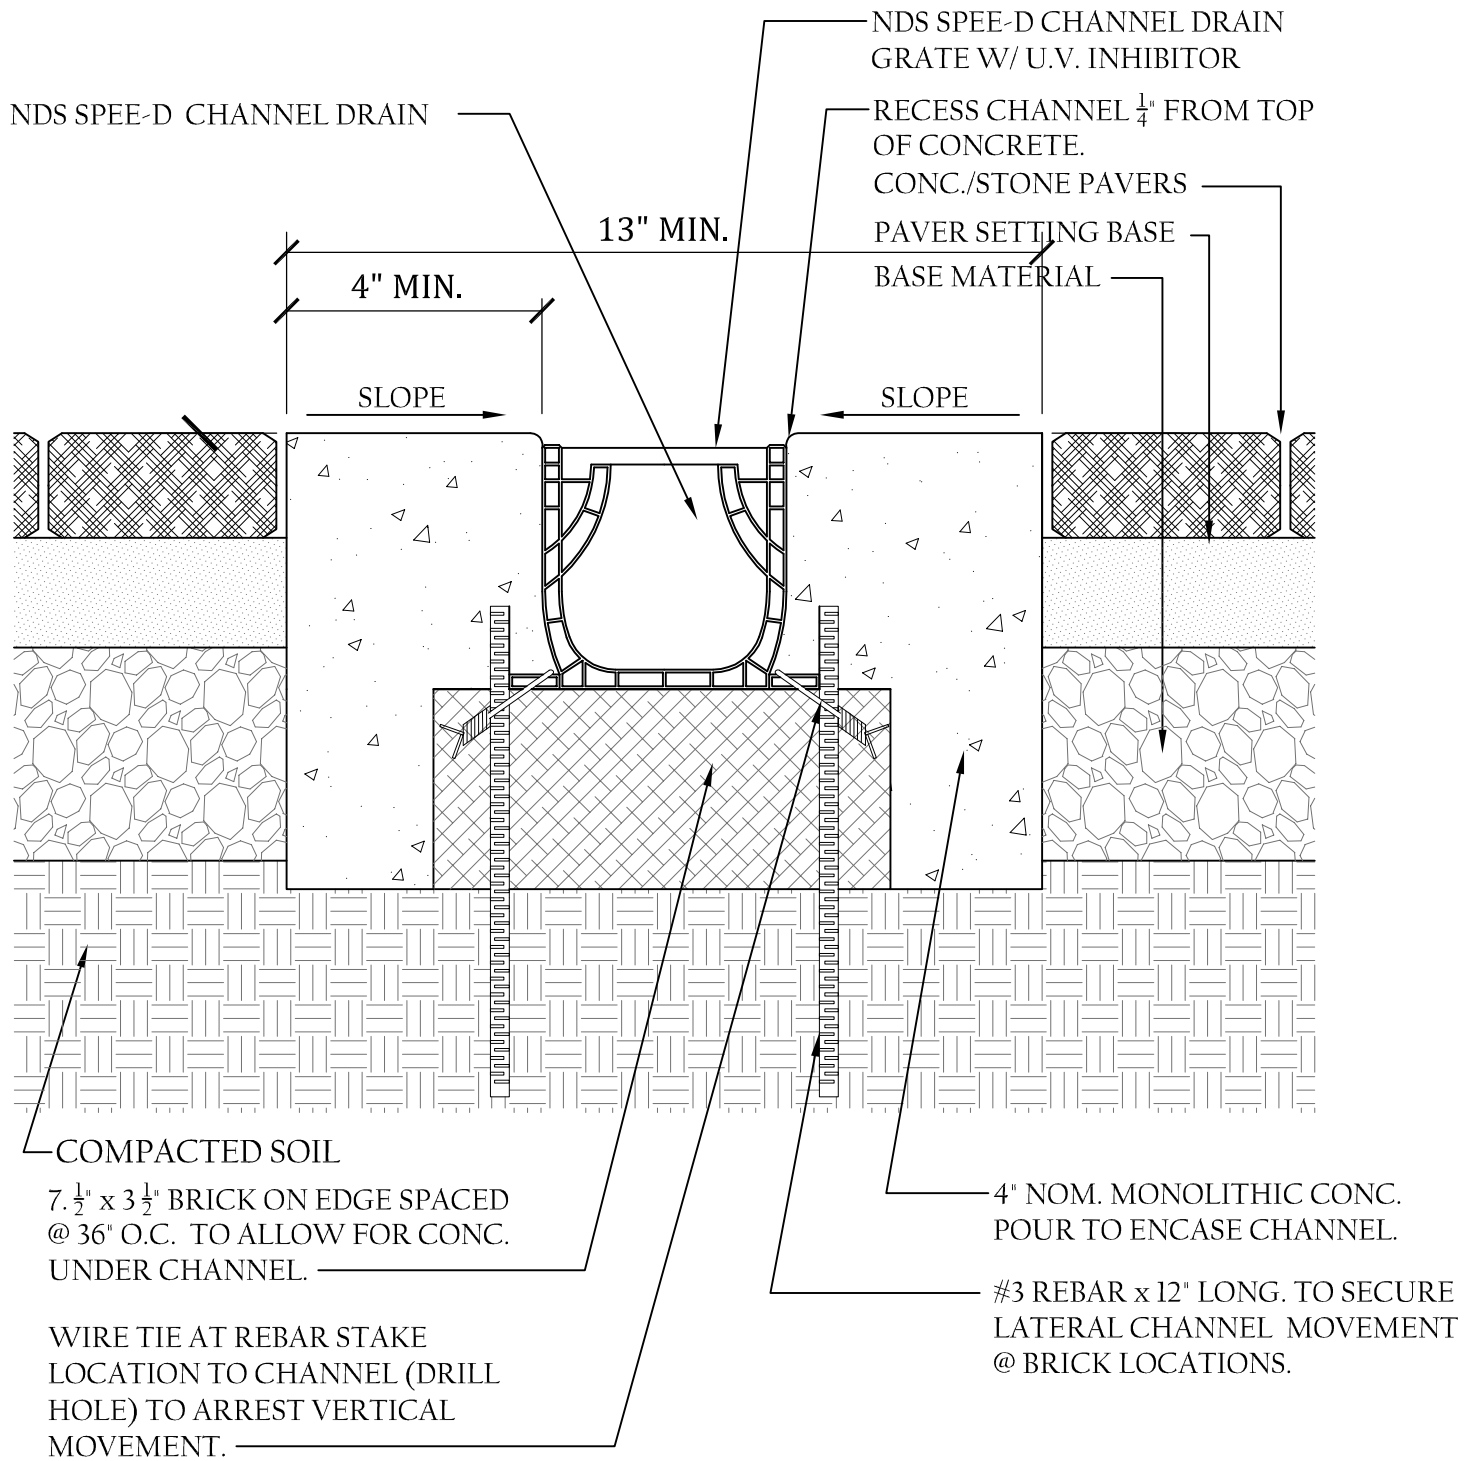


# NDS SPEE-D CHANNEL™ TYPICAL INSTALLATION.


LIGHT VEHICULAR TRAFFIC INSTALLATION. (PAVERS) BRICK SUSPENSION METHOD.



TECHNICAL SERVICES  
1-888-825-4716  
techservice@ndspro.com

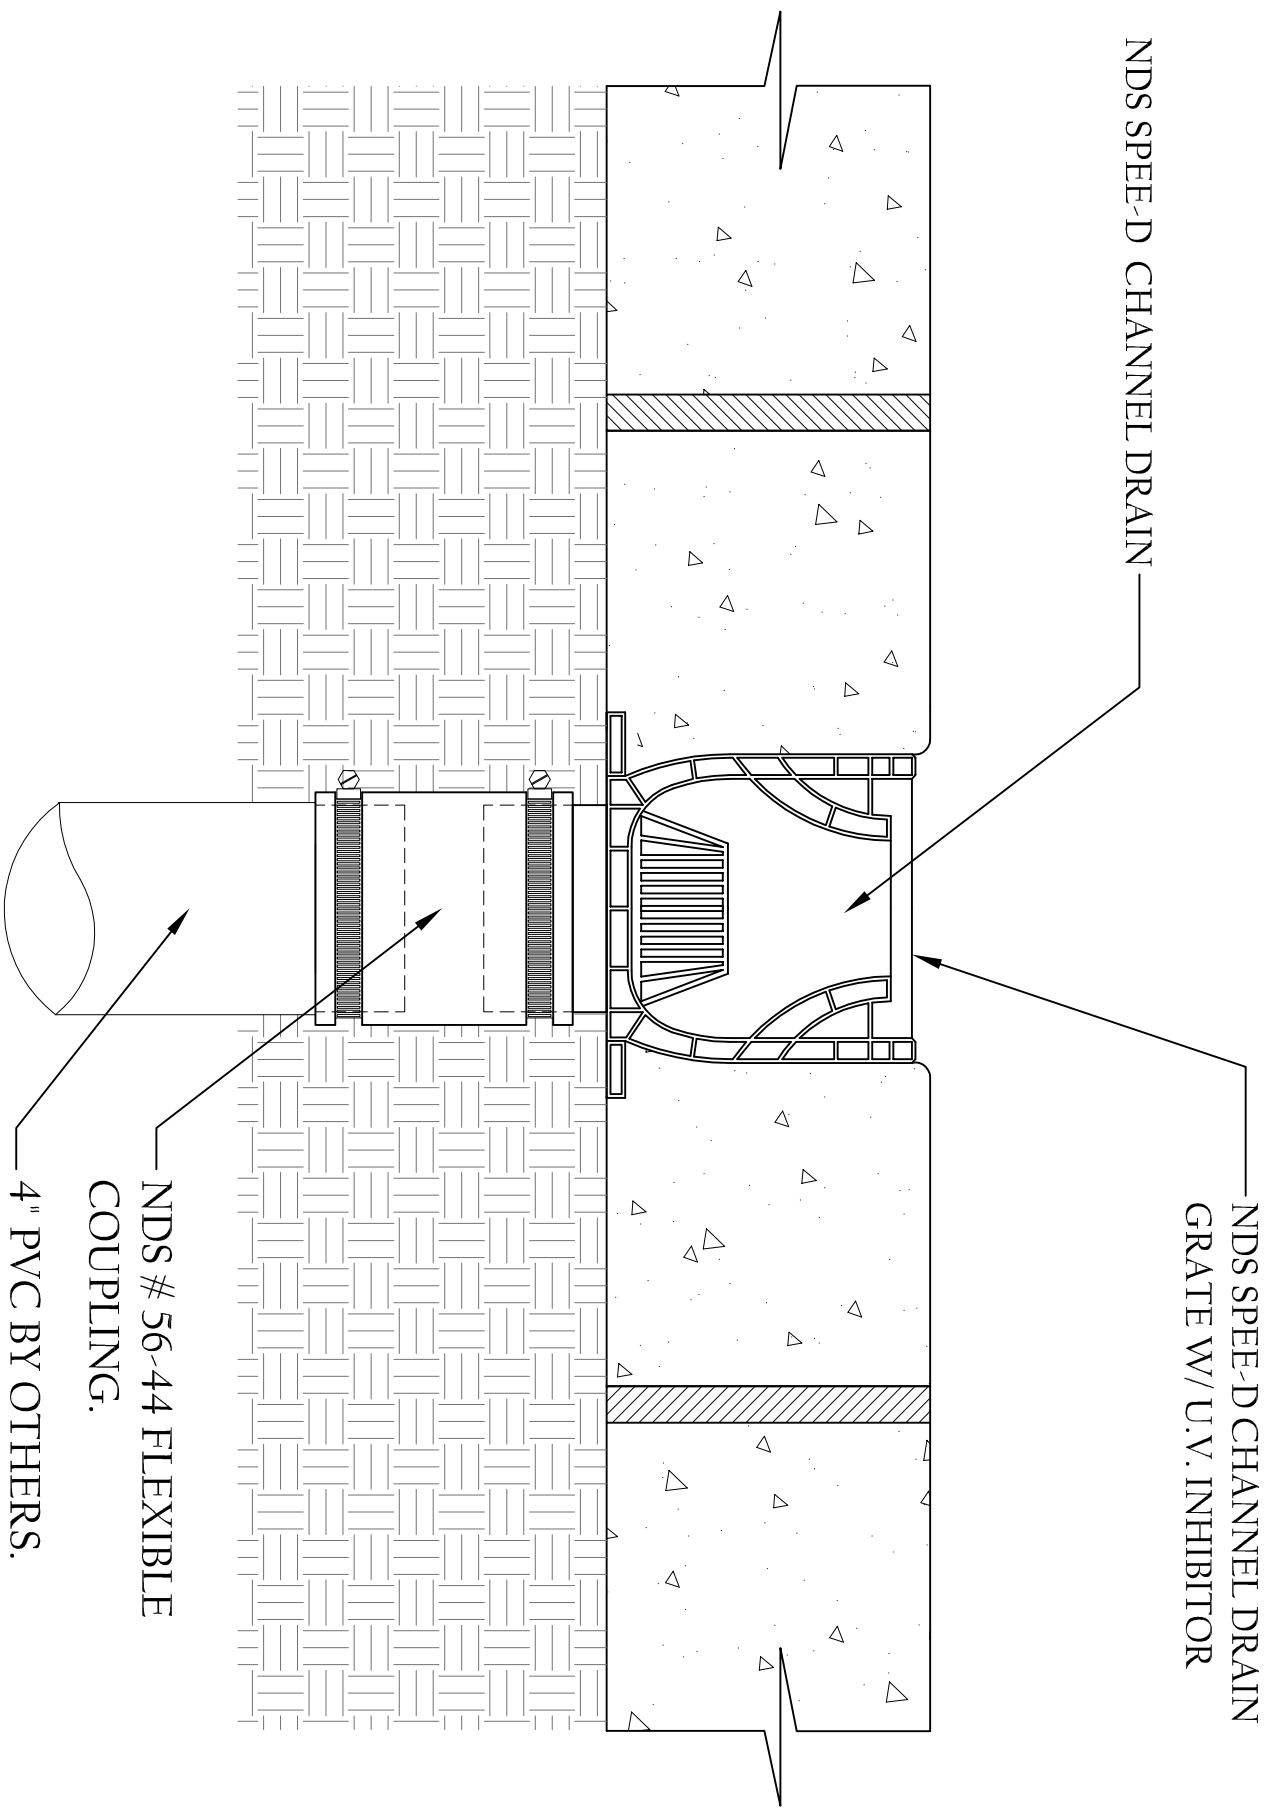


NDS SPEED-D CHANNEL™ #234 3" & 4" S&D BTM. OUT.

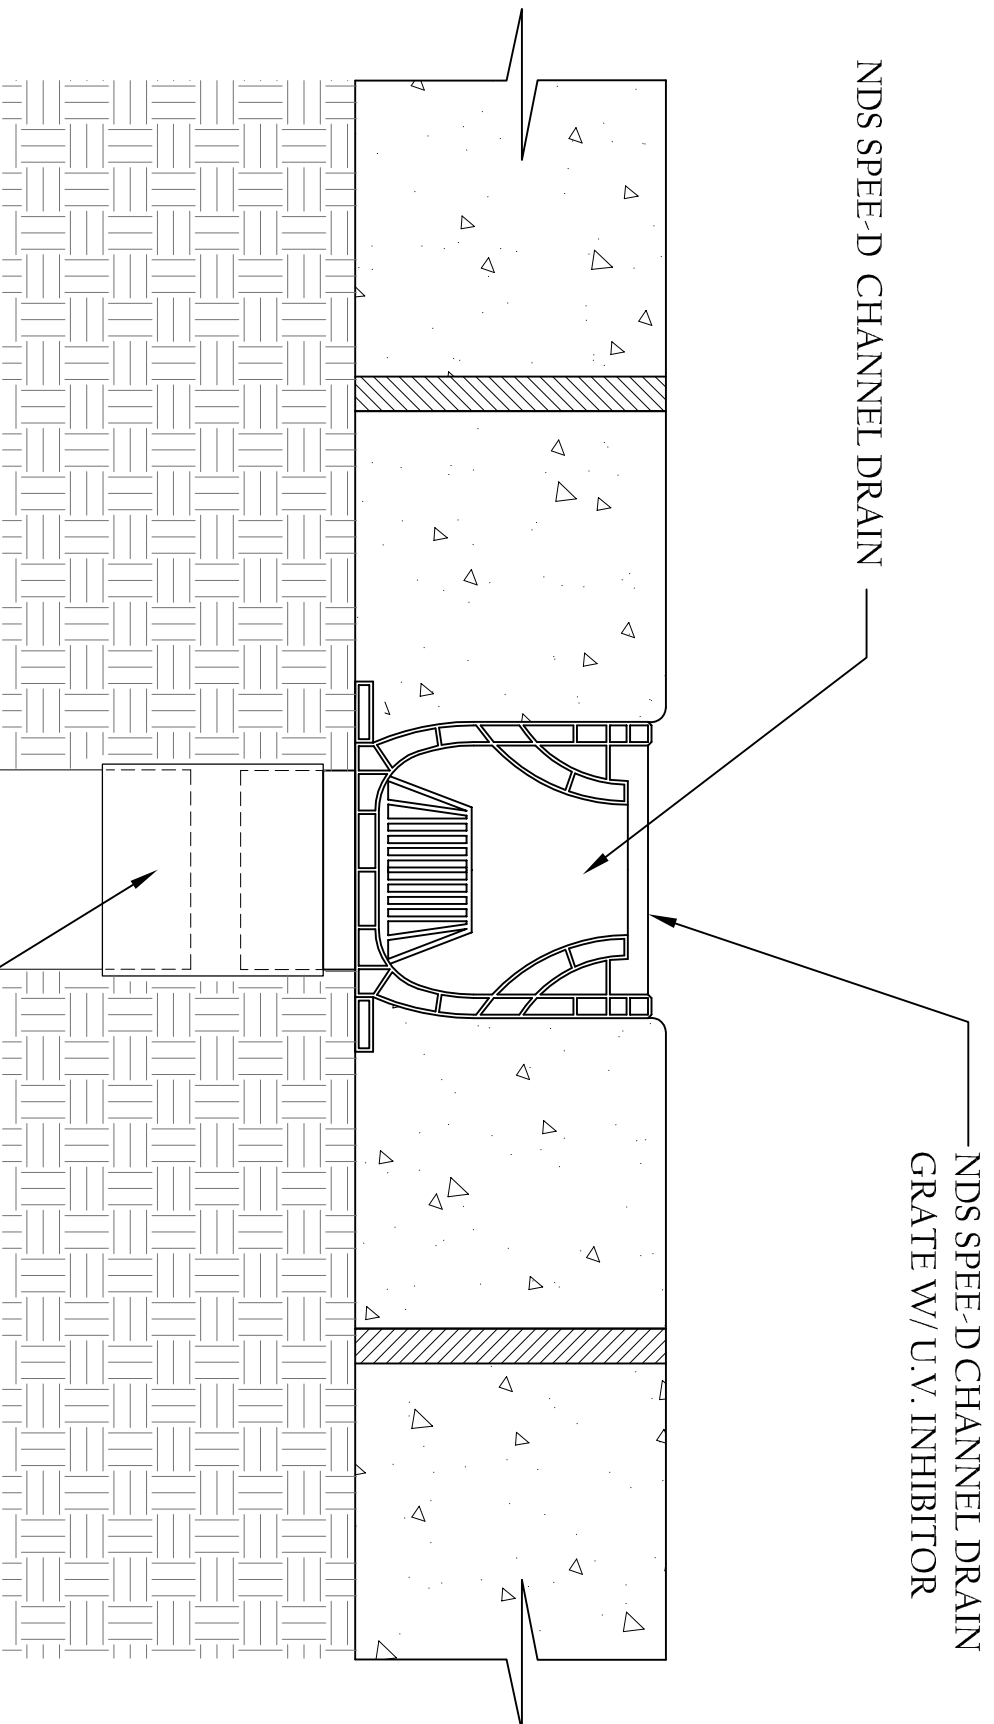

3" PVC COUPLING # 3P05  
 4" PVC COUPLING # 4P05

3" OR 4" S&D NDS PVC  
 COUPLING.  
 3" OR 4" PVC BY OTHERS.


**NDS SPEED-DRAIN CHANNEL™ #234 3" S&D 4" S&D BTM. OUT.**

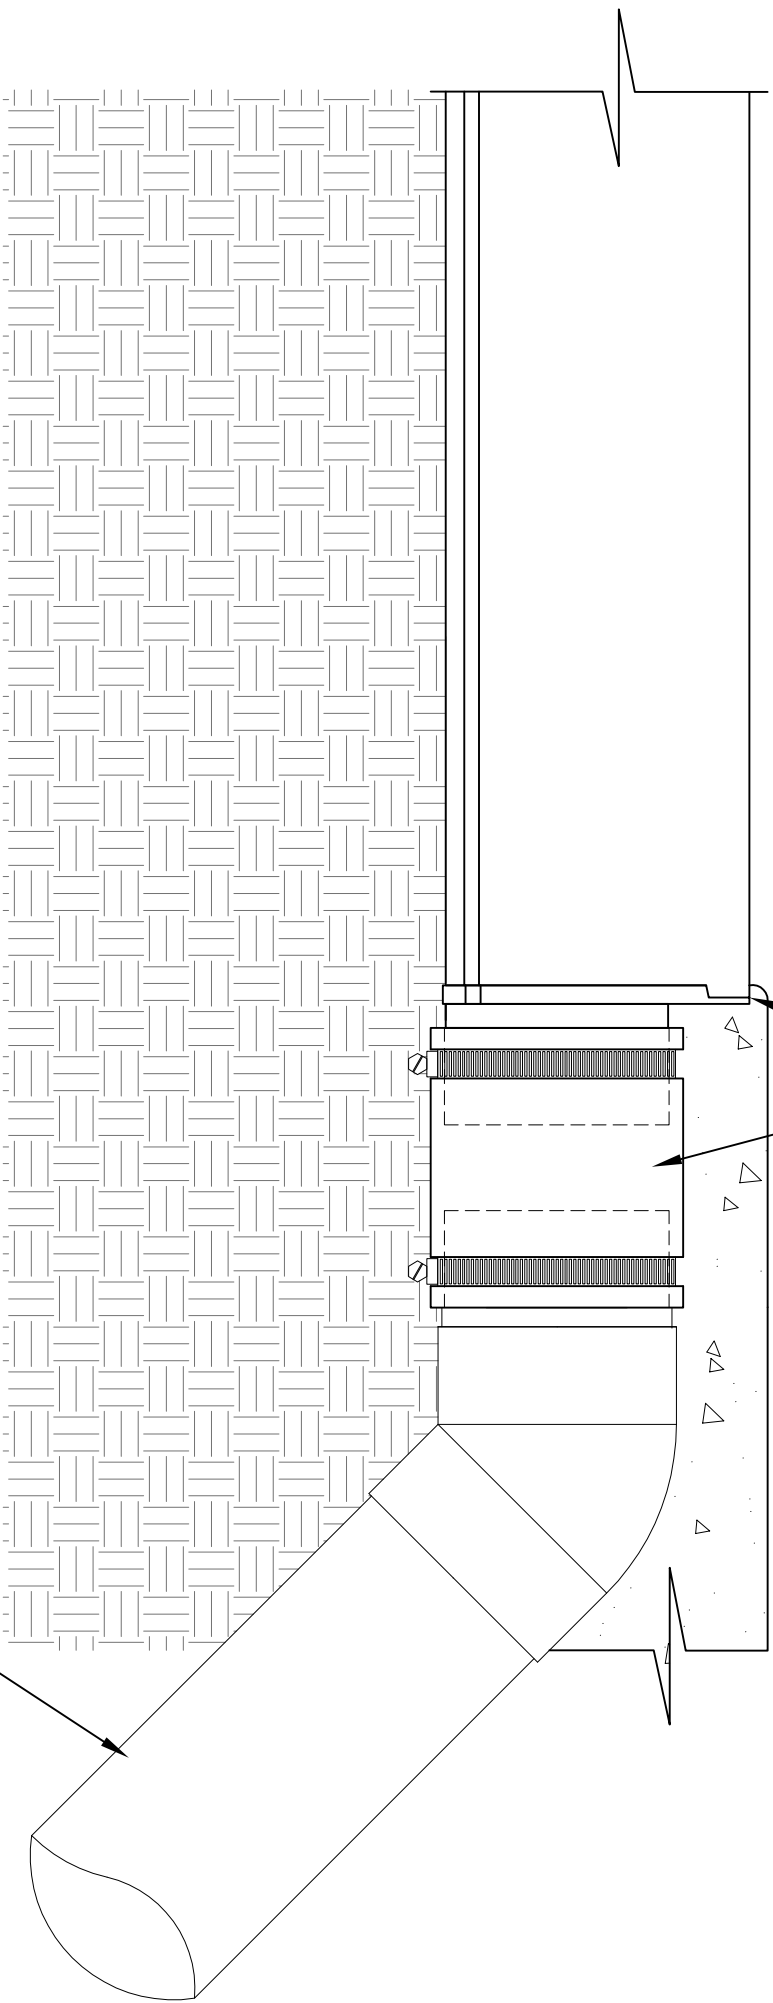

NDS SPEE-D #246 CHANNEL END  
 OUTLET W/ U.V. INHIBITOR  
 NDS # 56-22 FLEXIBLE  
 COUPLING.

2" SCH. 40 BY OTHERS.

NDS SPEE-D CHANNEL™ #246 2" SCH. 40 END OUT.

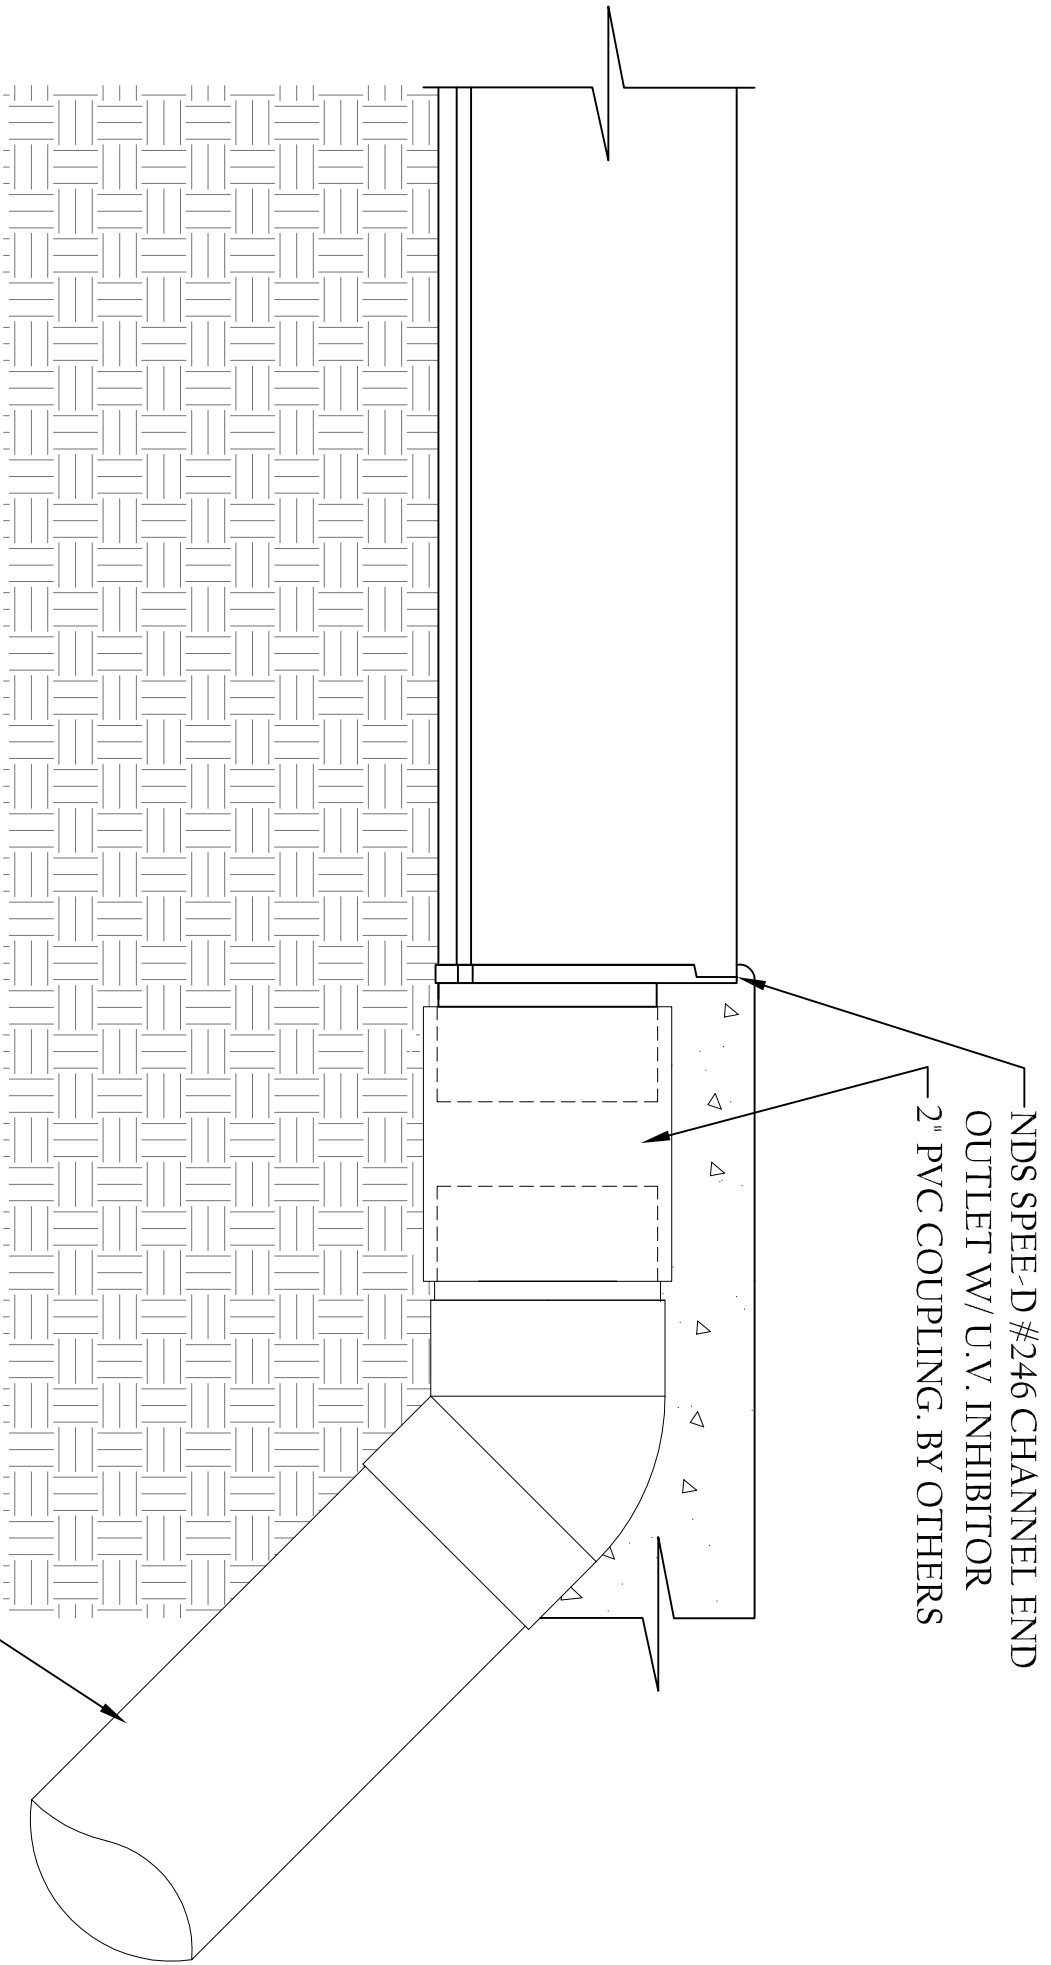

NDS SPEE-D #246 CHANNEL END  
 OUTLET W/ U.V. INHIBITOR  
 2" PVC COUPLING. BY OTHERS

2" SCH. 40 BY OTHERS.

NDS SPEE-D CHANNEL™ #246 2" SCH. 40 END OUT.